



LEGEND:

	EXISTING RUNWAY
	EDGE OF RUNWAY
	EXISTING CONTOURS

TENDER

Rev	Date	Description of changes	By
A	2025-10-22	ISSUED FOR TENDER	EDP

REVISIONS

Client

GATEWAY TO THE REST OF AFRICA

Consultant

P O BOX 35703
MENLO PARK
0102
TEL: +27-12-368-1850
FAX: +27-12-348-4738

APPROVED
THE MASTER HELD AT DELTA BUILT ENVIRONMENT CONSULTANTS
BEARS THE ORIGINAL SIGNATURE OF APPROVAL.

PR ENG No:20180337

----- E DU PREEZ ----- 2025-10-22
SIGNATURE: NAME: DATE:

Project

GAAL RUNWAY REHABILITATION

Project Description

GAAL RUNWAY REHABILITATION

Drawing Title


BENCHMARK LAYOUT PLAN

Drawing Units METRES Drawing Size A1

Date OCTOBER 2025 Scale 1:5 Designed By N MOHLALA

Checked By L MAYEKISO Drawn By M ALLI Approved By E DU PREEZ

Drawing No. P25032-TN-01-RD-003 Rev

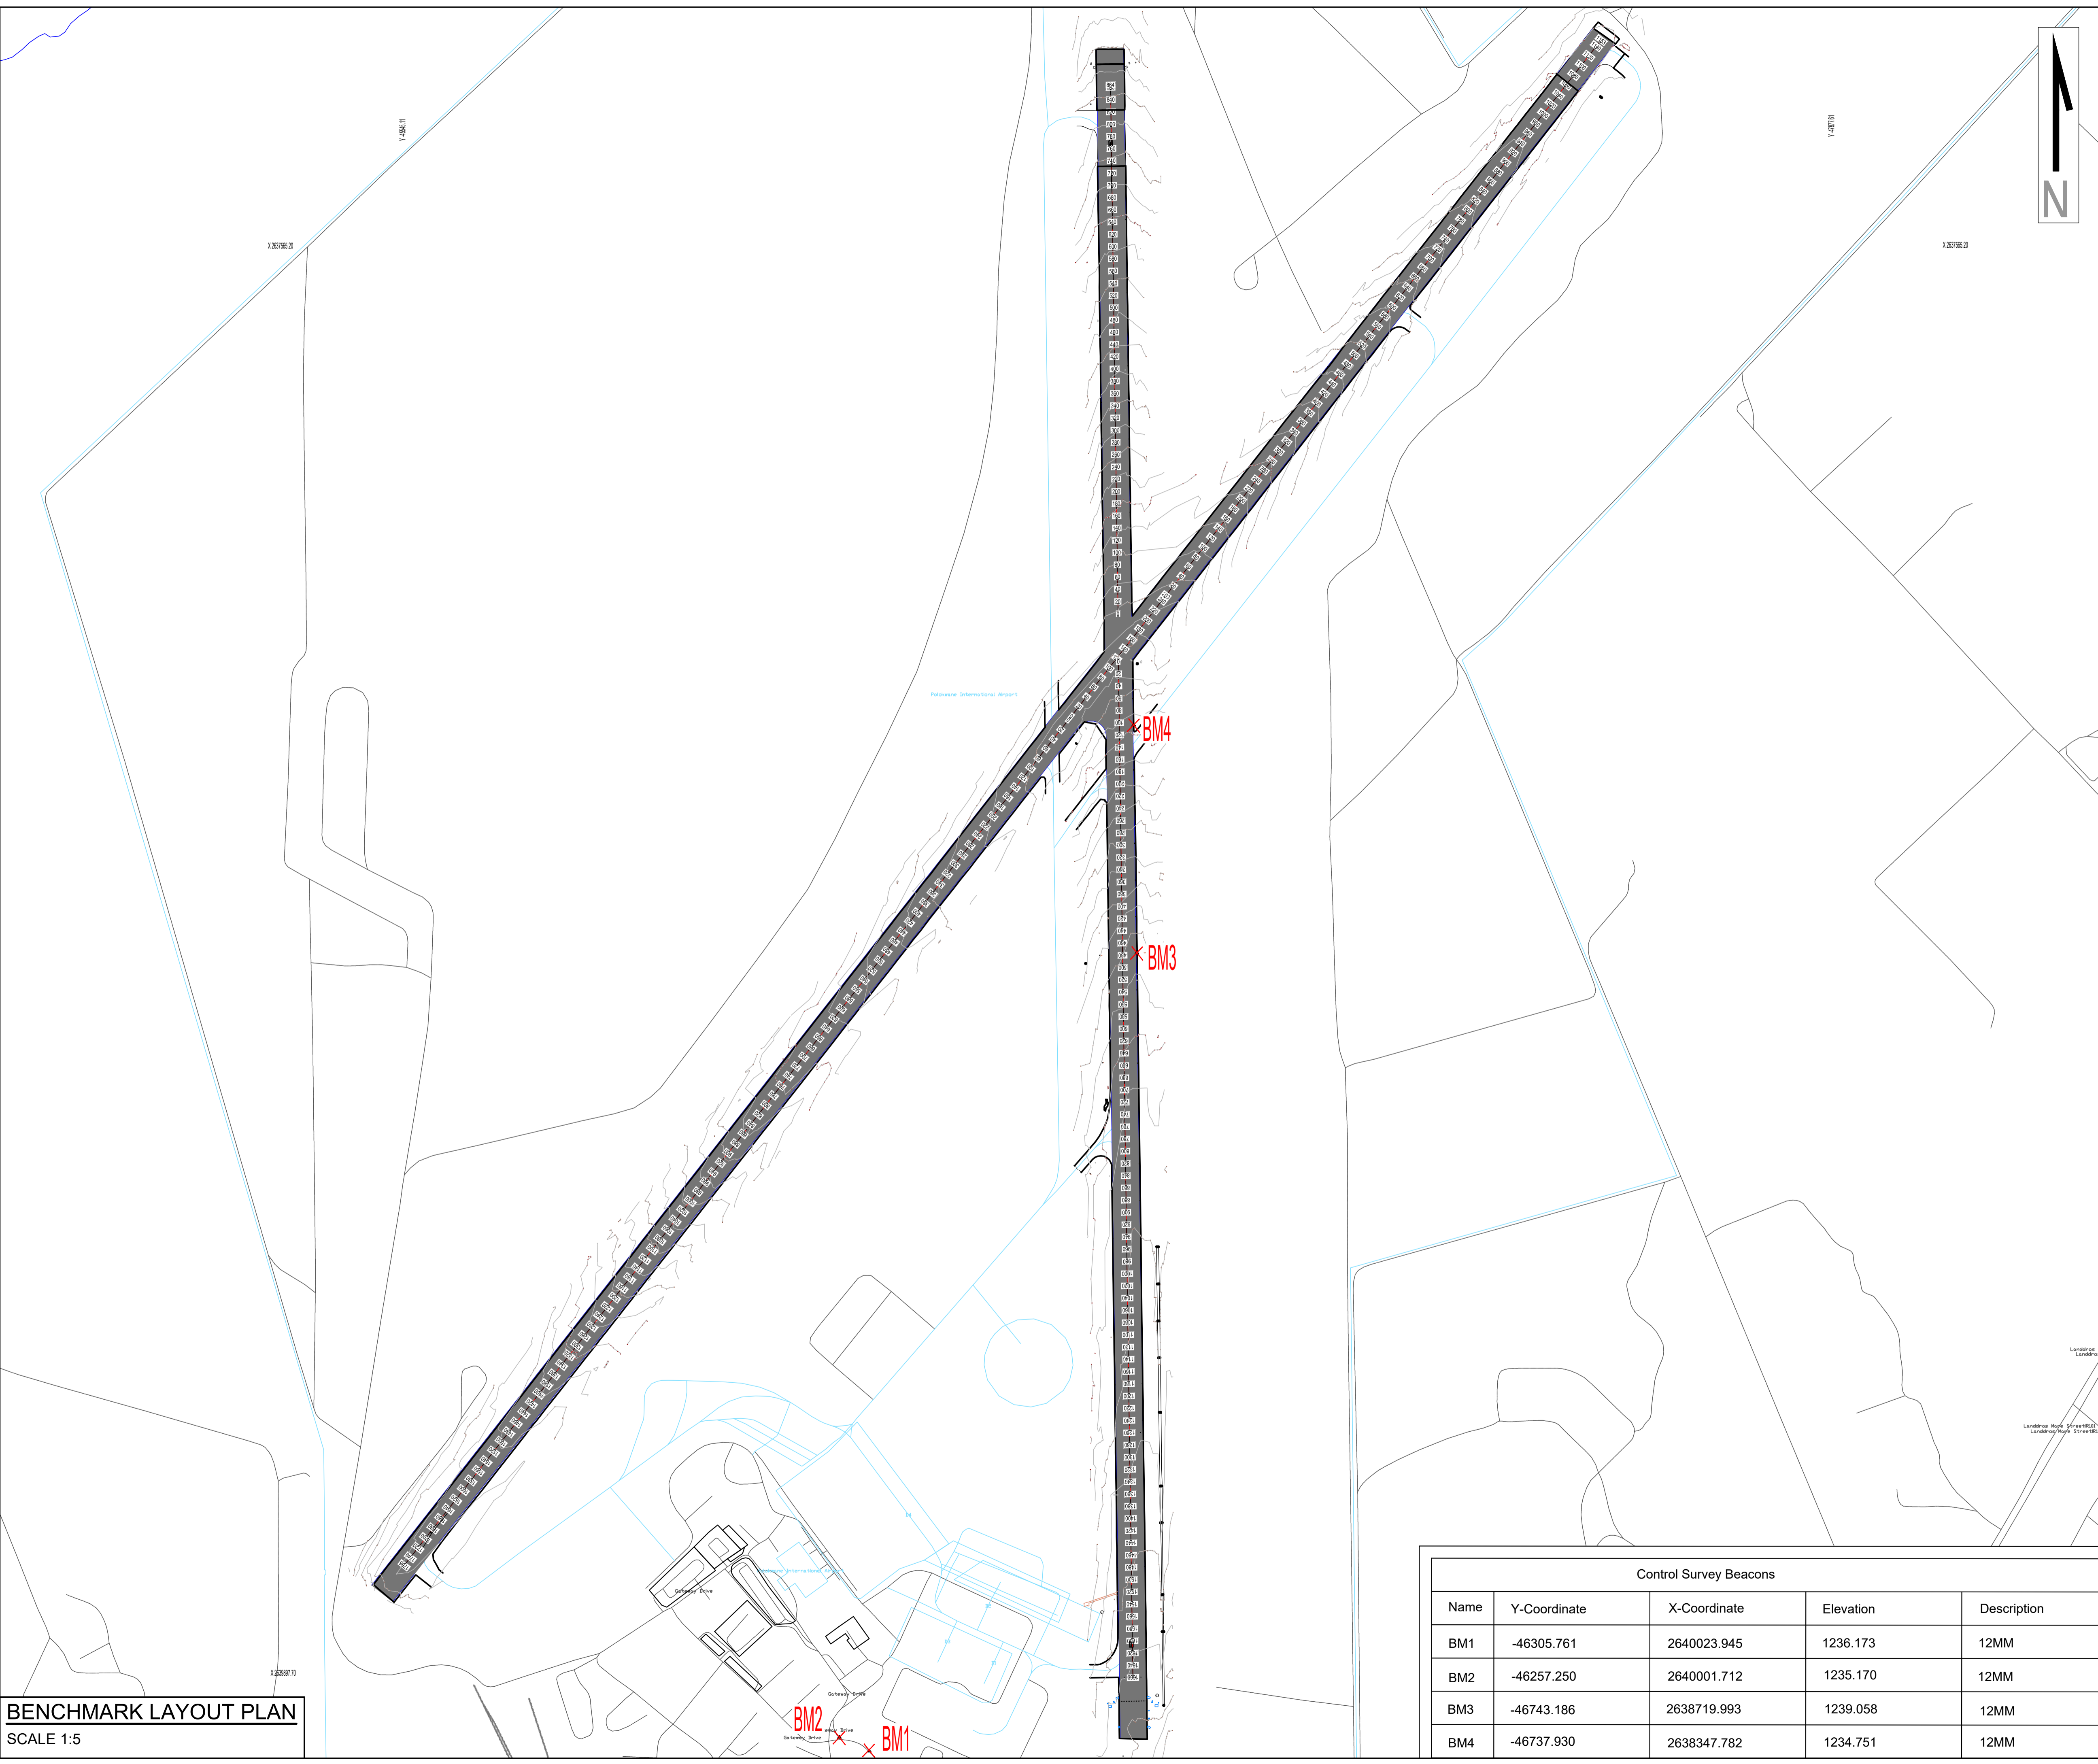

Control Survey Beacons

Name	Y-Coordinate	X-Coordinate	Elevation	Description
BM1	-46305.761	2640023.945	1236.173	12MM
BM2	-46257.250	2640001.712	1235.170	12MM
BM3	-46743.186	2638719.993	1239.058	12MM
BM4	-46737.930	2638347.782	1234.751	12MM

BENCHMARK LAYOUT PLAN
SCALE 1:5